

SCALE 1/16" = 1'-0"

REVISIONS	DATE
1	


ISSUES	DATE
8	
7	
6	
5	
4	
3	
2	
1	ISSUED FOR DP

PROJECT NUMBER	LD33
DRAWN BY	LX
CHECKED BY	LX
DATE CHECKED	
CONSULTANT	


PROJECT
VANTA PACIFIC
 WATERFRONT RESORT
 SECHELT, BC

DRAWING TITLE
LANDSCAPE SITE PLAN

DRAWING No.
L1

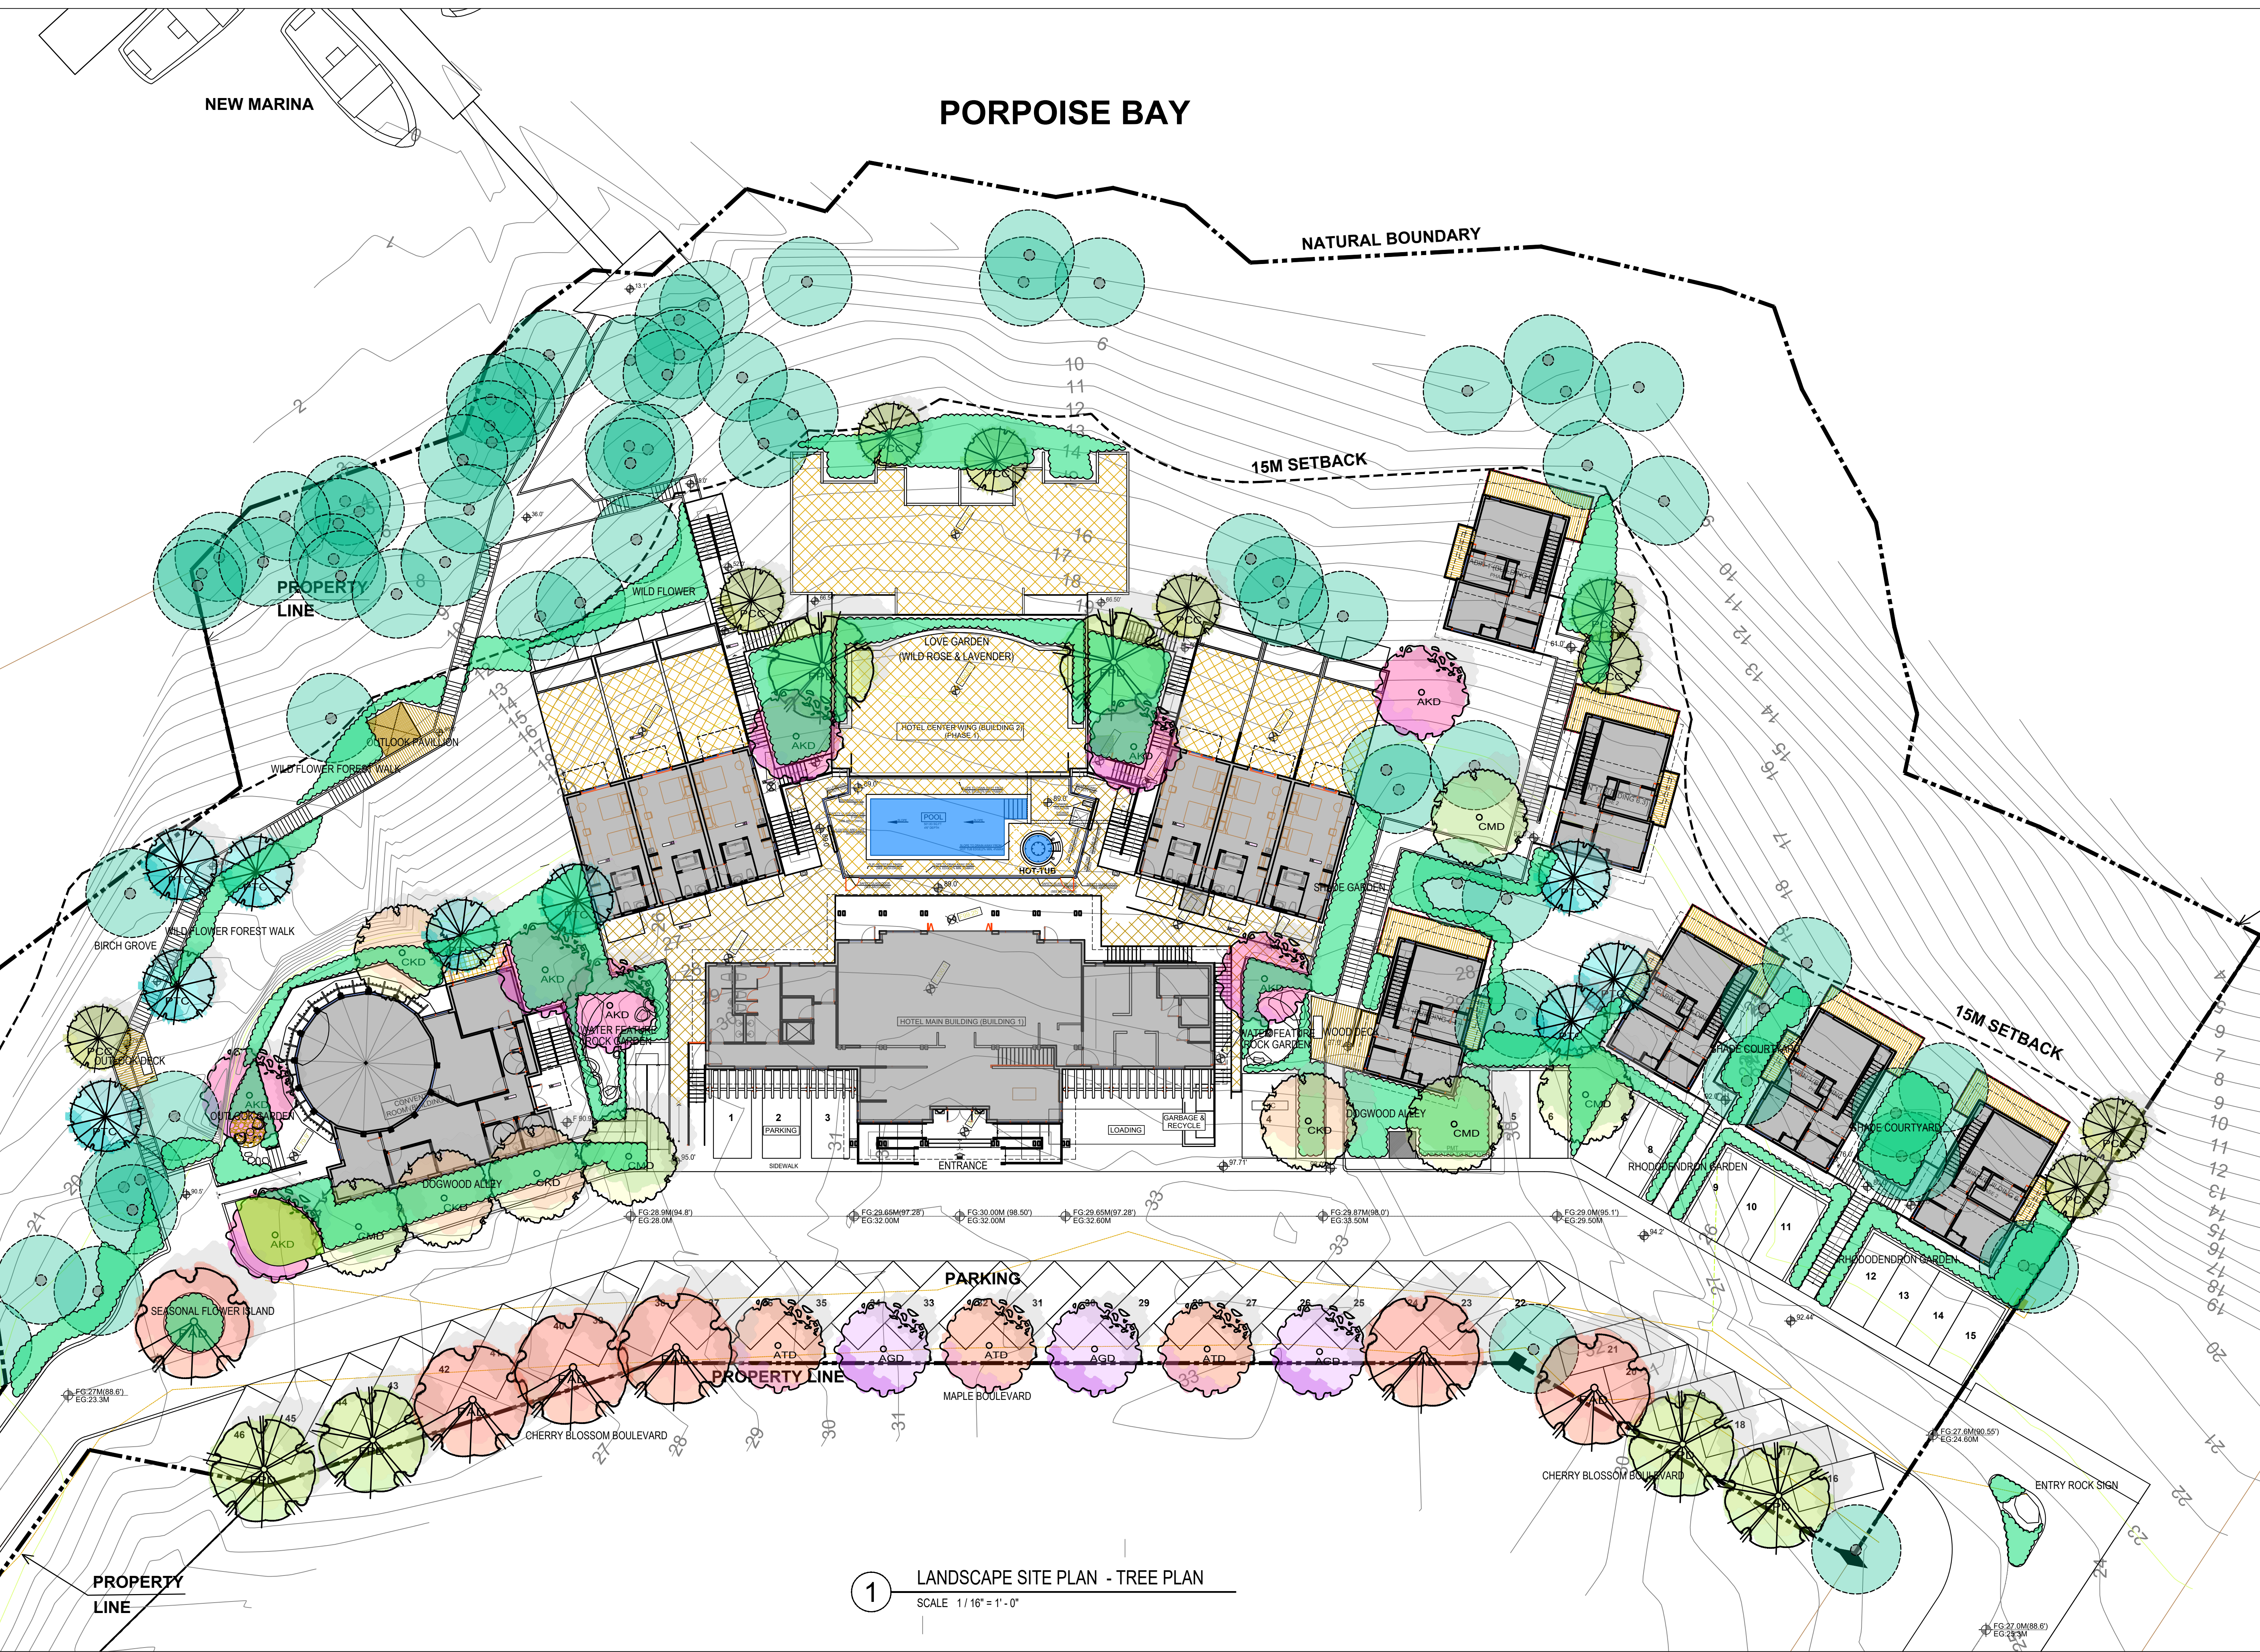

1 LANDSCAPE SITE PLAN - TREE PLAN
 SCALE 1/16" = 1'-0"

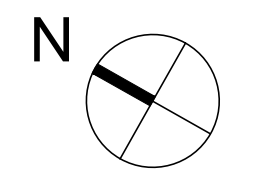

SCALE 1/16" = 1'-0"

REVISIONS	DATE
1	


ISSUES	DATE
8	
7	
6	
5	
4	
3	
2	
1	ISSUED FOR DP 2018.10.31

PROJECT NUMBER	LD33
DRAWN BY	LX
CHECKED BY	LX
DATE CHECKED	
CONSULTANT	

PROJECT	VANTA PACIFIC WATERFRONT RESORT SECHLT, BC
---------	---

DRAWING TITLE	LANDSCAPE PLANTING PLAN
---------------	--------------------------------

DRAWING No.	L2
-------------	-----------

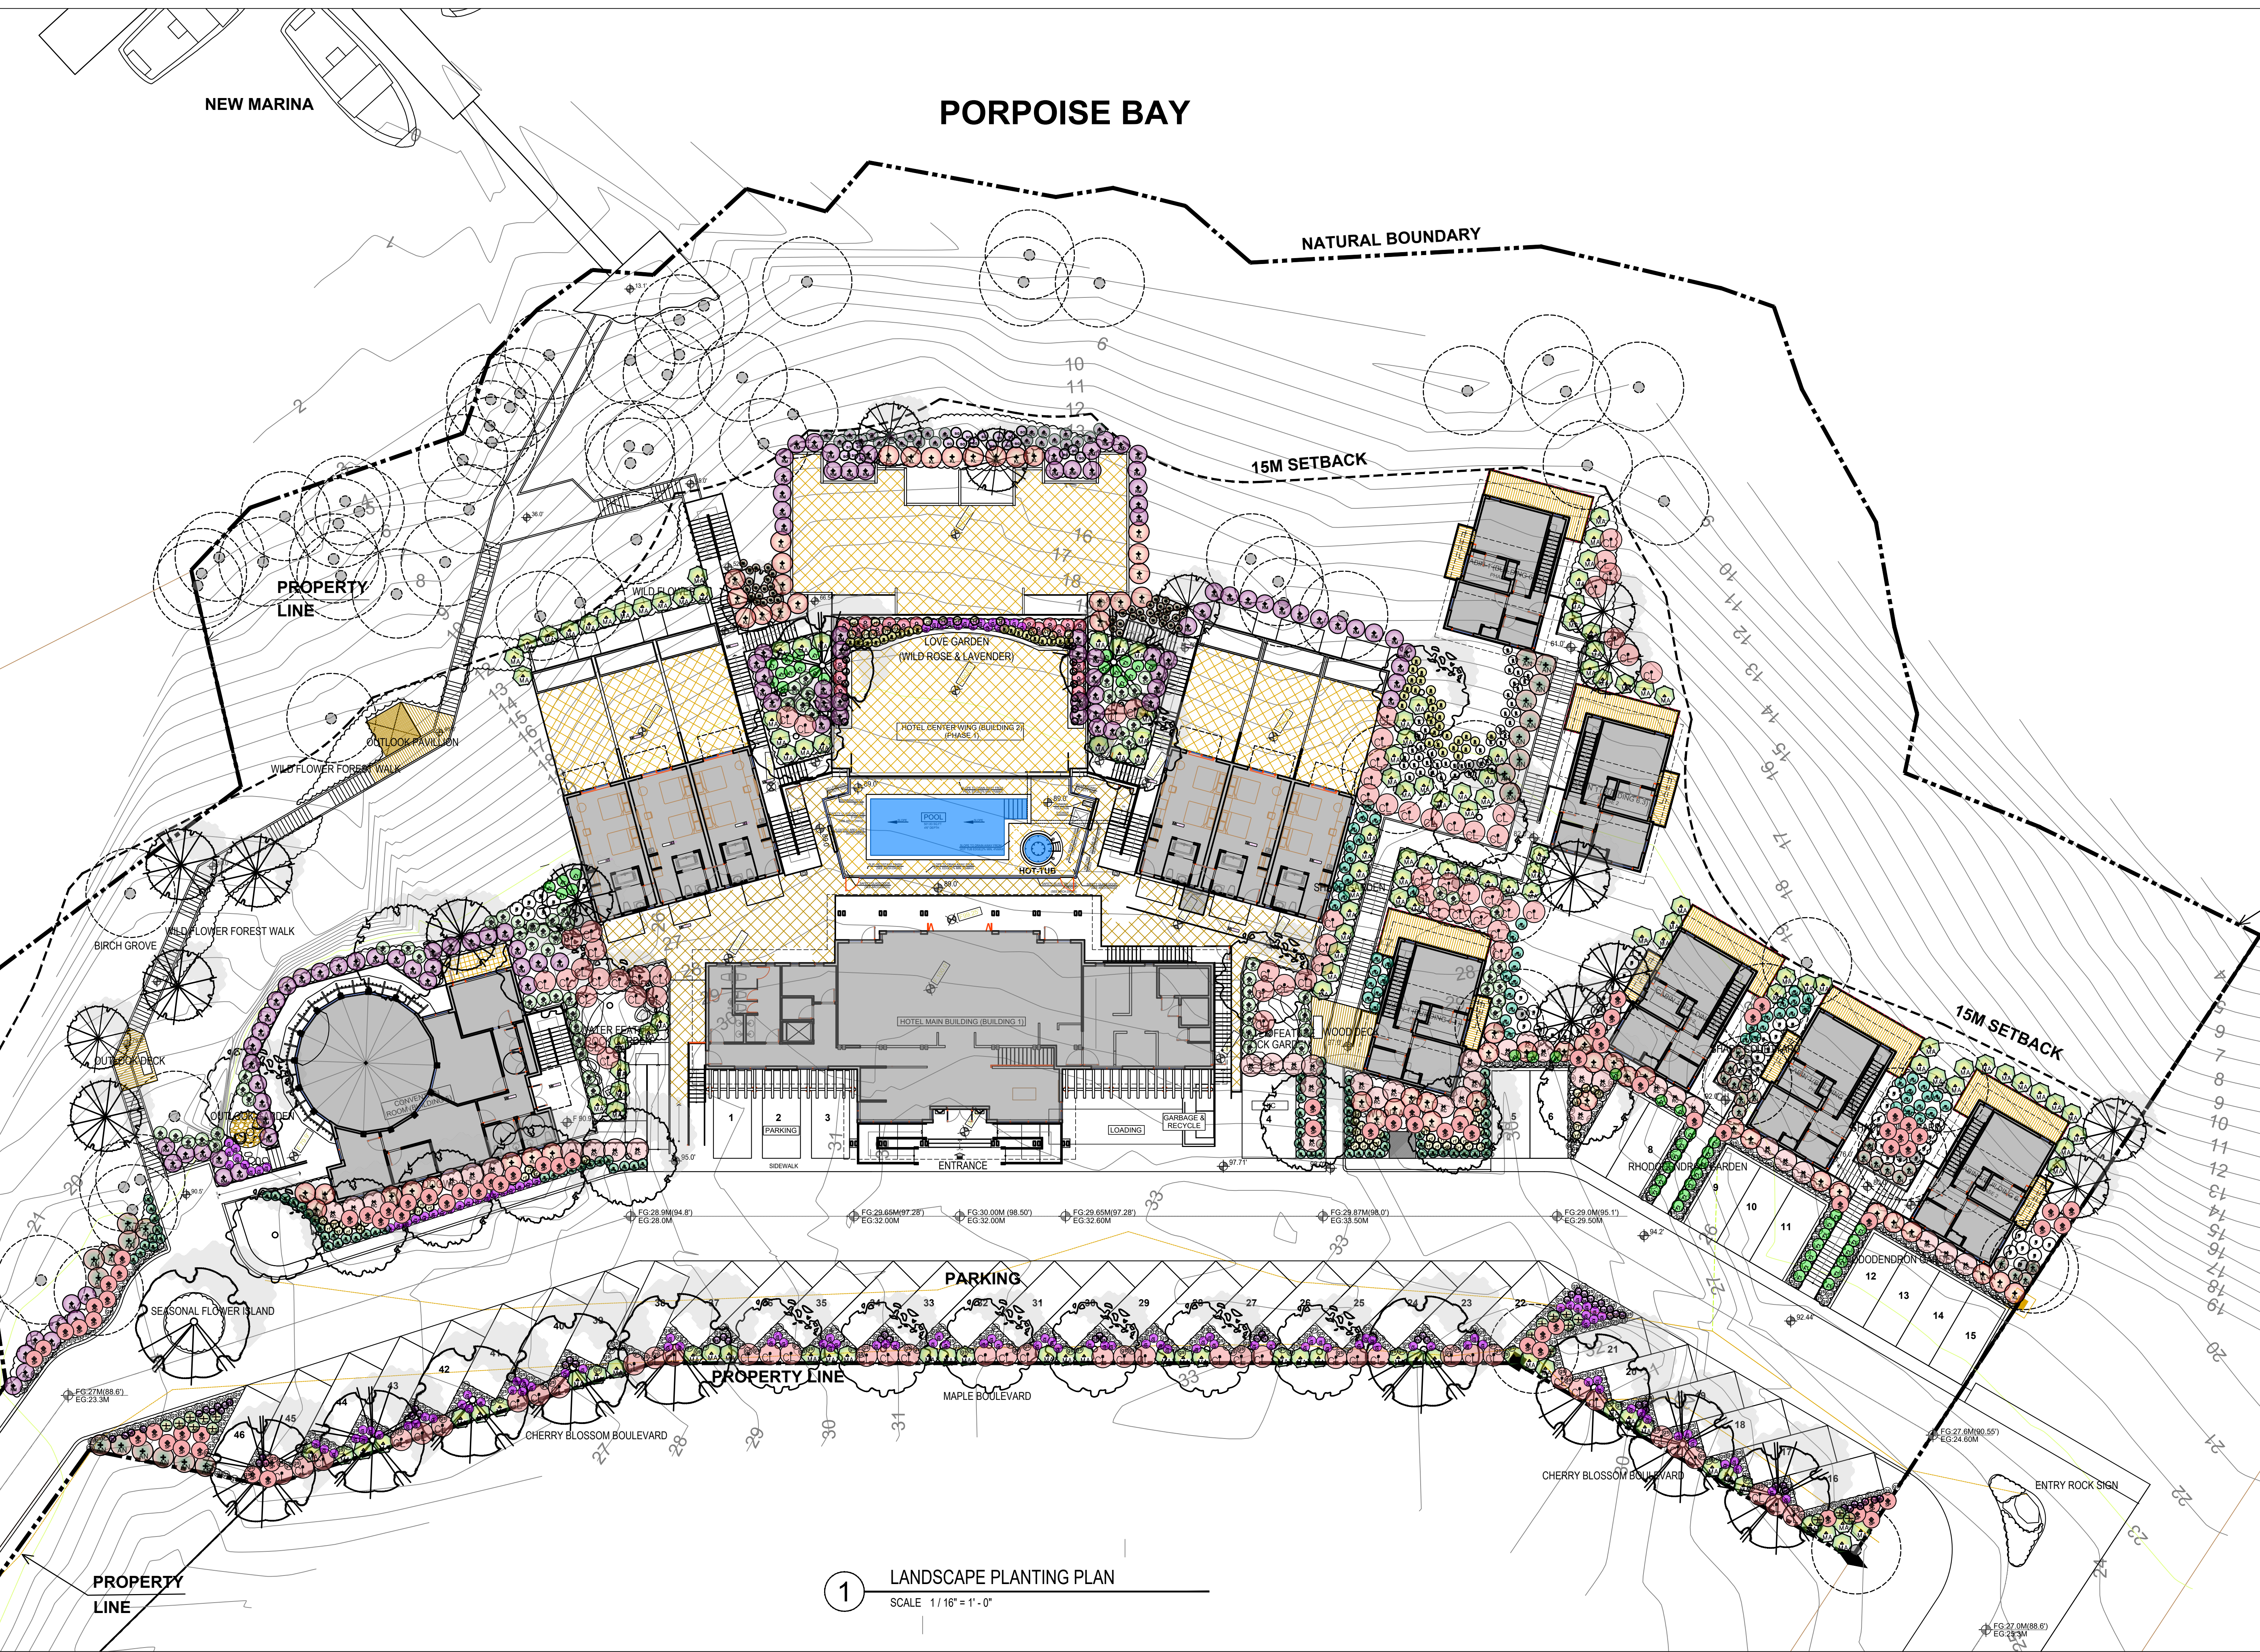

1 LANDSCAPE PLANTING PLAN
 SCALE 1/16" = 1'-0"

KEY	QTY.	BOTANICAL NAME	COMMON NAME	SIZE & COND.
TREES & HEDGES				
AGD	3	ACER CIRCINATUM	VINE MAPLE	2.5M HT. B & B
AKD	3	ACER TRUNCATUM "PACIFIC SUNSET"	PACIFIC SUNSET MAPLE	6CM CAL. B & B
CKD	4	CORNUS KOUSA "SATOMI"	PINK DOGWOOD	6CM CAL. B & B
CMD	5	CORNUS MAS	CORNELIAN CHERRY	2.5M HT. B & B
PAD	6	PRUNUS SERRYLATA "KWANZAN"	DOUBLE FLOWER CHERRY	6 CM CAL. B & B
FPD	6	FRAXINUS PENNSYLVANICA "MARSHALL"	MARSHALL'S SEEDLESS ASH 白蜡树	2.5M HT. 1.8M STD. B&B.
PCC	9	PINUS CONTORTA	SHORE PINE	2.5M HT. B&B.
PTC	9	POPULUS TREMULOIDES	TREMBLING ASPEN 白桦树	2.5M HT. B&B.




NOTES:

- ALL PLANT MATERIAL SHALL MEET OR EXCEED STANDARDS REQUIRED BY BCNTA OR BCSLA GUIDELINES.
- TOPSOIL SUPPLIED SHALL BE FROM A REPUTABLE SOURCE. A FULL ANALYSIS OF THE TOPSOIL WILL BE REQUIRED AT THE CONTRACTOR'S EXPENSE, SUBMIT TO LANDSCAPE CONSULTANT FOR APPROVAL.
- AMMEND TOPSOIL PER SOIL ANALYSIS RECOMMENDATIONS PRIOR TO SPREADING ON SITE. REJECTED TOPSOIL SHALL BE REMOVED OFF SITE IMMEDIATELY AT THE LANDSCAPE CONTRACTORS EXPENSE.
- TOPSOIL DEPTHS FOR PLANTING AS FOLLOWS:
 - A. GRASSED AREAS: 150MM (6")
 - B. GROUND COVERS: 300MM (12")
 - C. SHRUBS: 450MM (18")
 - D. TREE PITS: 1000MM (40") WITH 300MM(12") (BELOW ROOT BALL)
- LAWN AREAS SHALL BE SODDED WITH #1 PREMIUM RESIDENTIAL SOD.
- ALL SHRUB PLANTING AREAS SHALL HAVE GROUND COVERS 350MM (14") O.C.
- 1" MINUS BARK MULCH TO BE INSTALLED IN ALL SHRUB PLANTING AREAS.
- ROAD GRADING AND OVERALL SITE GRADING BY CIVIL ENGINEERING/OR ARCHITECTURAL.



ROYAL PACIFIC LANDING LTD.
 太平洋皇家园林设计有限公司
 www.royalpl.com
 604-338-5035
 lu@royalpl.com

KEY	QTY.	BOTANICAL NAME	COMMON NAME	SIZE & COND.
SHRUBS				
AN	39	ARBUTUS UNEDO COMPACTED	COMPACT STRAWBERRY BUSH	#3 @ 2'6" O.C.
CL	100	CORNUS STOLONIFERA	RED OSIER DOGWOOD	#2 @ 2' O.C.
KL	61	KALMIA LATIFOLIA	MOUNTAIN LAUREL	#3 @ 2'6" O.C.
MA	150	MAHONIA AQUIFOLIUM	OREGON GRAPE	#2 POT @ 2' O.C.
RC	38	RHODODENDRON "CHRISTMAS CHEER"	CHEER RHODO.(WHITE PINK)	#3 @ 2'6" O.C.
RM	113	RHODODENDRON "PURPPLE SPLENDOR"	RHODODENDRON(DARK PURPLE)	#3 @ 2'6" O.C.
RS	19	ROSA MEIDLAND RED	MEIDLAND ROSE, RED,0.9M MATURE HT	#3 @ 2'6" O.C.
SP	77	SPIRAEA JAPONICA 'LITTLE PRINCESS'	LITTLE PRINCESS SPIRAEA	#3 @ 2'6" O.C.
SY	68	SYMPHORICARPOS ALBUS	SNOWBERRY	#3 @ 2'6" O.C.
GROUND COVERS				
la	137	LAVANDULA ANGUSTIFOLIA	ENGLISH LAVENDER	#2 POT @ 18" O.C.
AT	56	ATHYRIUM FILIX FERMINA	LADY FERN	#2 POT @ 18" O.C.
PM	56	POLYSTICHUM MUNITEM	WESTERN SWORD FERN	#2 POT @ 2' O.C.
gs	473	GAULTHERIA SHALLON	SALAL	#1 60CM O.C.
LP	53	LONICERA PILEATA	PRIVET HONEY SUCKLE	#3 60CM O.C.
GRASS				
hx	47	HAKONECHLOA MACRA "AUREOLA"	GOLDEN JAPANESE FOREST GRASS	#1@40CM O.C.
he	88	HELICTRICHON SEMPERVIRONS	BLUE OAT GRASS	#1@30CM O.C.
ic	43	IMPERATA CYLINDRICA RED BARON	JAPANESE BLOOD GRASS	#1 CONTAINER
pa	43	PENNISETUM ALOPECUROIDES 'HAMELIN'	DWARF FOUNTAIN GRASS	#1 CONTAINER
ms	17	MISCANTHUS SINENSIS "ADAGIO"	ADAGIO MAIDEN GRASS	#1 CONTAINER
PERENNIALSS				
as1	61	ASTER NOVAE-ANGLIAW "PURPPLE DOME"	NEW ENGLAND ASTER, PURPLE	#1 POT @ 10CM O.C.
cp	13	CAMPANULA POSCHARSKYANA "BLUE WATER FALL"	BLUE WATERFALL BEDLLFLOWER	#1 POT @ 10CM O.C.
ha	23	HELLEBORUS HYBRIDUS "ROYAL HERITAGE"	LENTEN ROSE	#1 POT @ 10CM O.C.
sa	20	SALVIA VIOLET RIOT	SAGE	#1 POT @ 10CM O.C.
rf	73	RUDBECKIA FULGIDA var 'GOLDSTRUM'	BLACK EYED SUSAN	#2 POT @ 18" O.C.

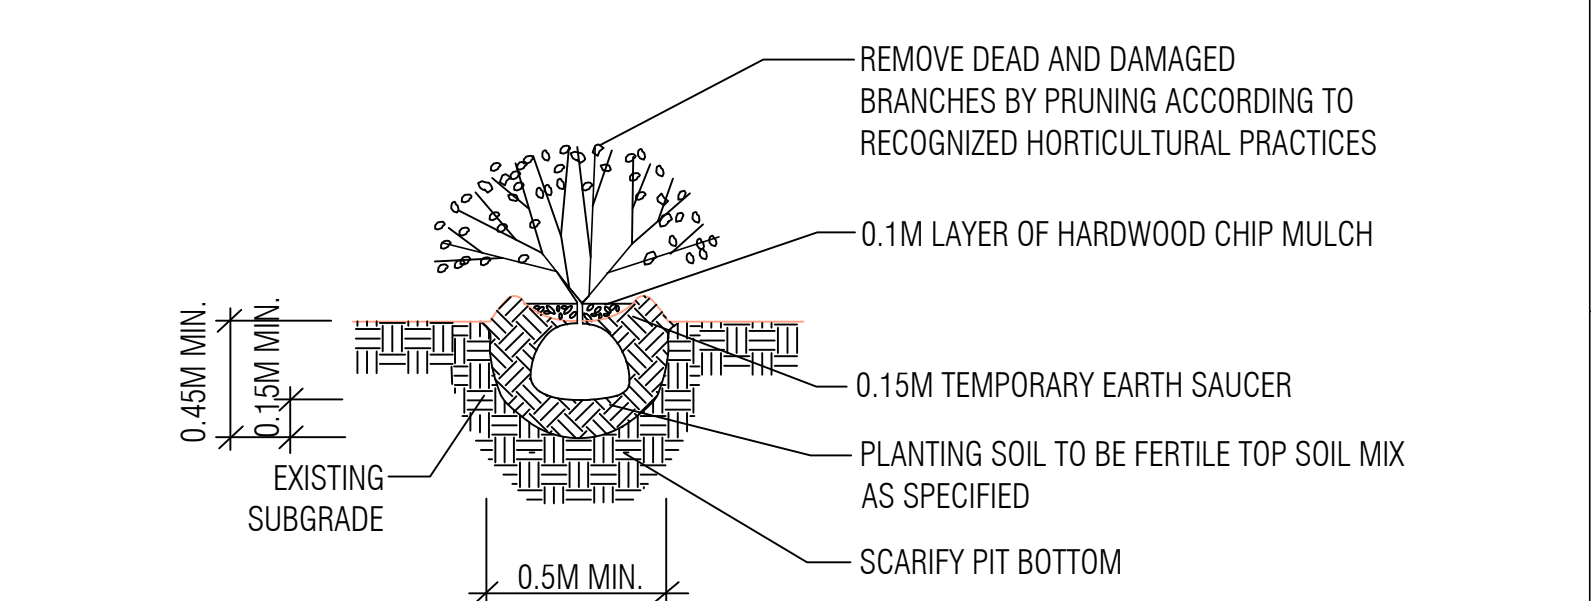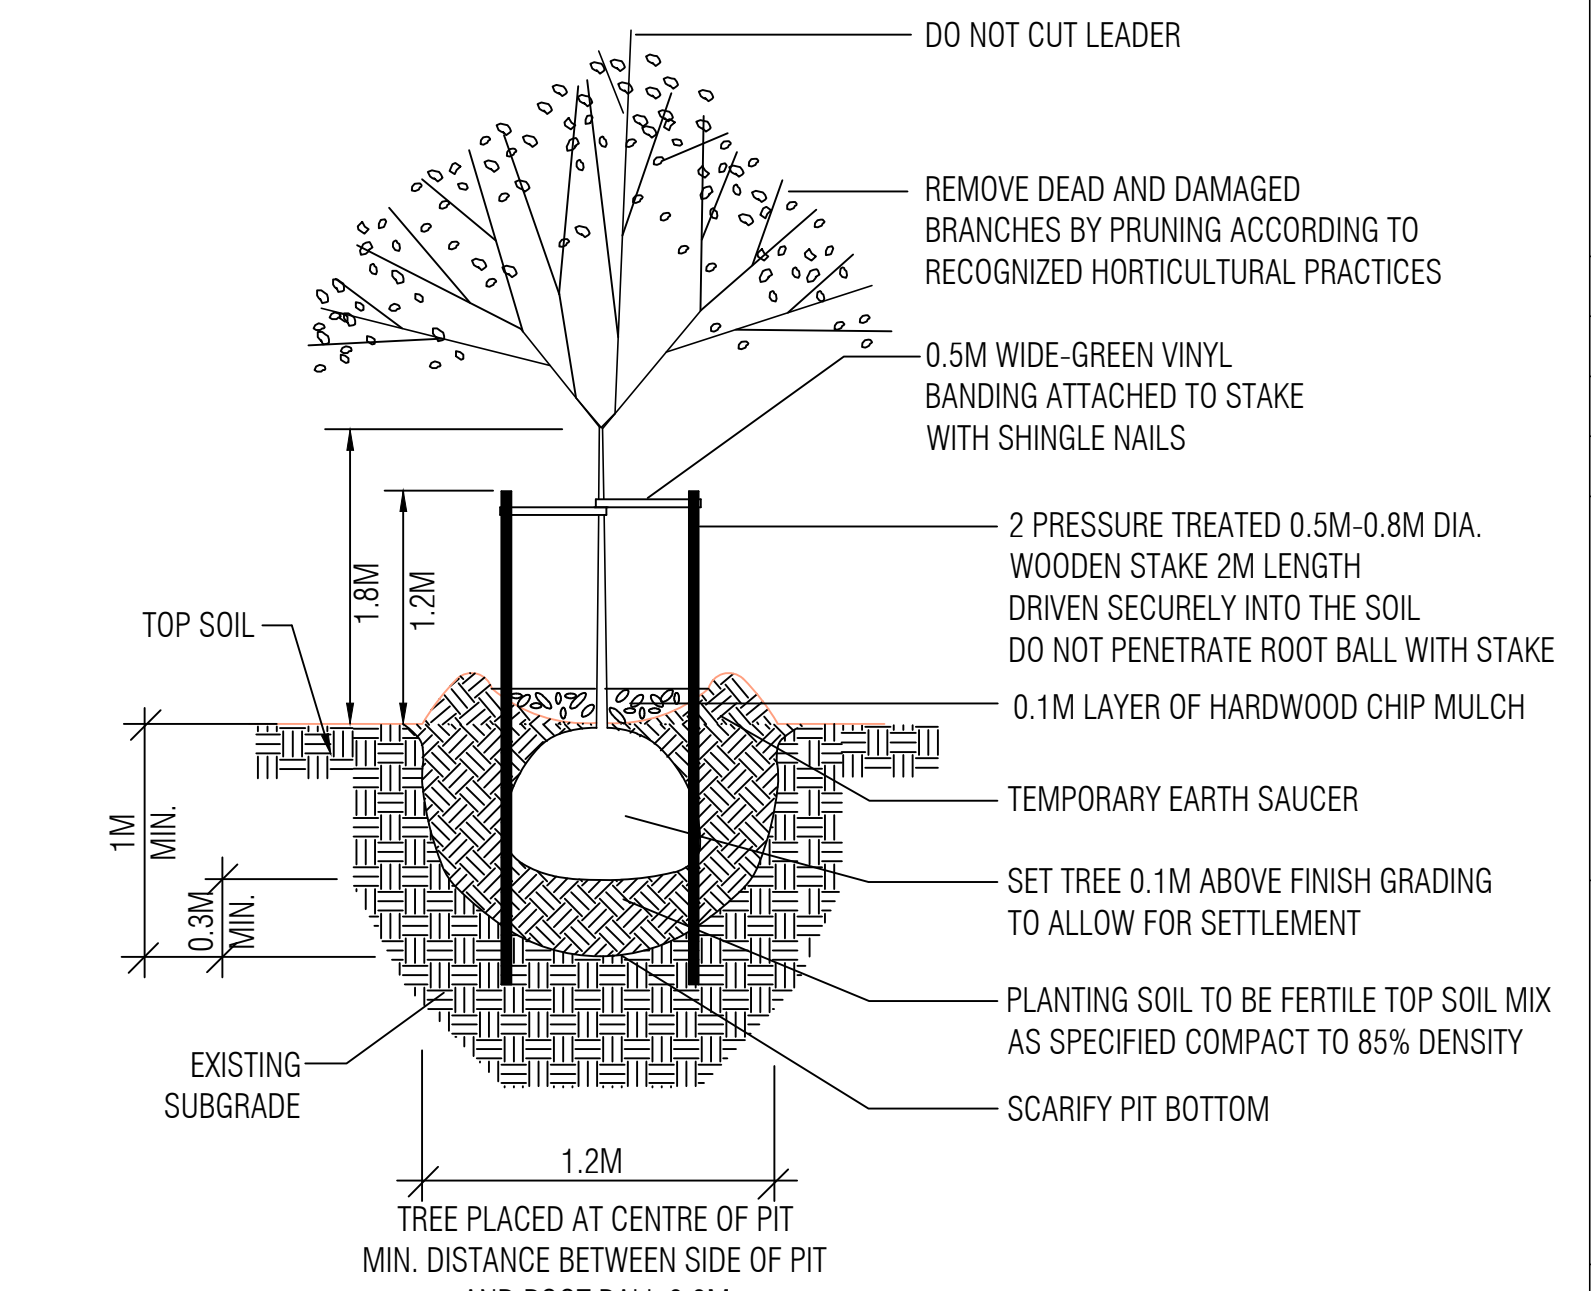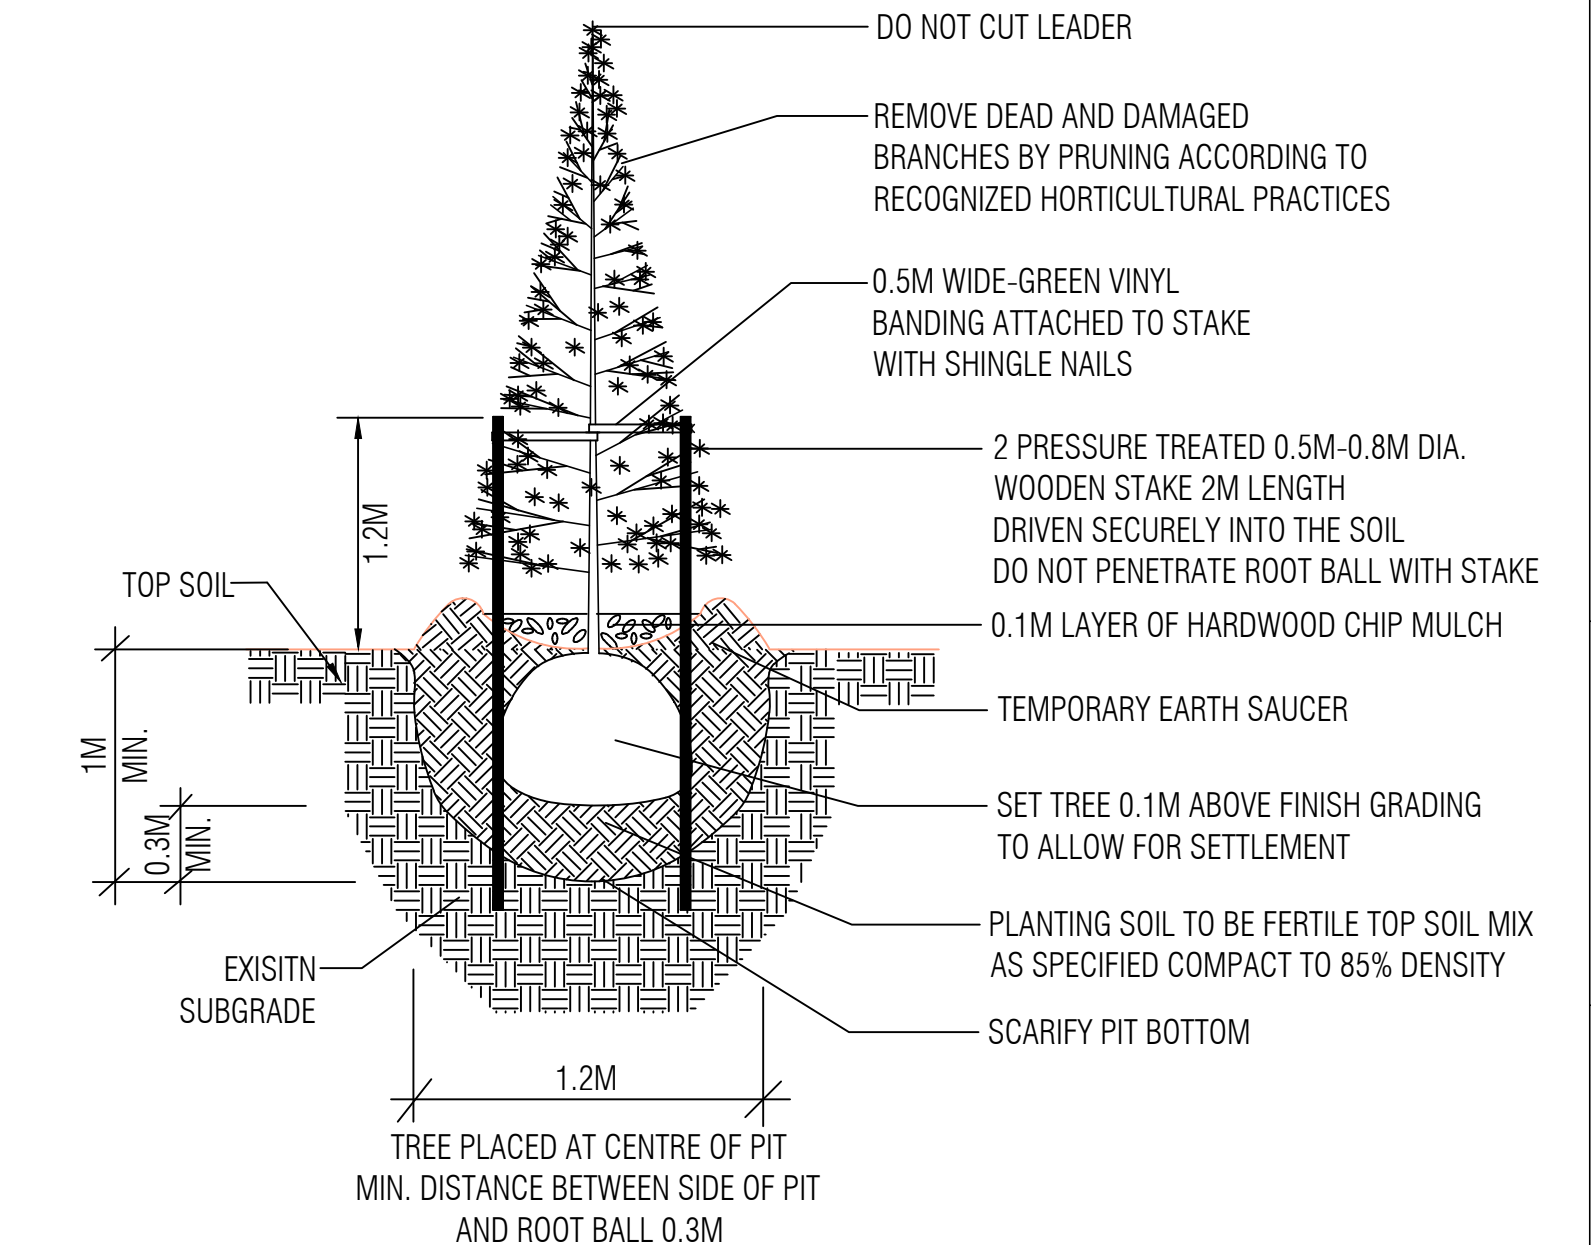

REVISIONS	DATE
1	


ISSUES	DATE
8	
7	
6	
5	
4	
3	
2	
1	2018.10.31

PROJECT NUMBER	LD33
DRAWN BY	LX
CHECKED BY	LX
DATE CHECKED	
CONSULTANT	

PROJECT
VANTA PACIFIC
 WATERFRONT RESORT
 SECHELT, BC


DRAWING TITLE
PLANT LIST

DRAWING No.
L3

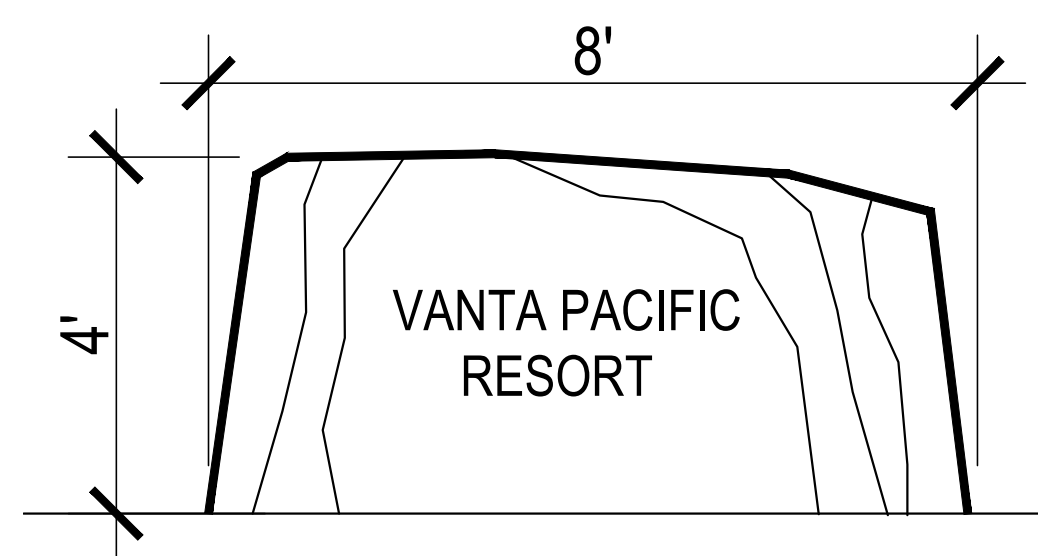



1 ENTRY SIGNAGE
 SCALE 1/2" = 1'-0"

2 PLANTING DETAILS
 SCALE NTS

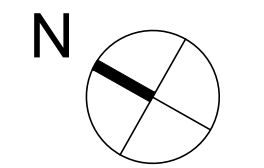

SCALE 1/16" = 1'-0"

LEGEND:

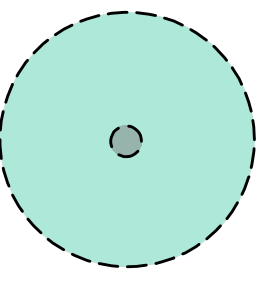-  EXIST TREE RETAIN
-  EXIST TREE REMOVE

REVISIONS

ISSUES	DATE
1 ISSUED FOR DP	2018.10.31
2	
3	
4	
5	
6	
7	
8	

PROJECT NUMBER	LD33
DRAWN BY	LX
CHECKED BY	LX
DATE CHECKED	
CONSULTANT	

PROJECT
VANTA PACIFIC
 WATERFRONT RESORT
 SECHLT, BC

DRAWING TITLE
TREE
MANAGEMENT PLAN

DRAWING No.
L4

